


FRONT ELEVATION
SCALE 1:100

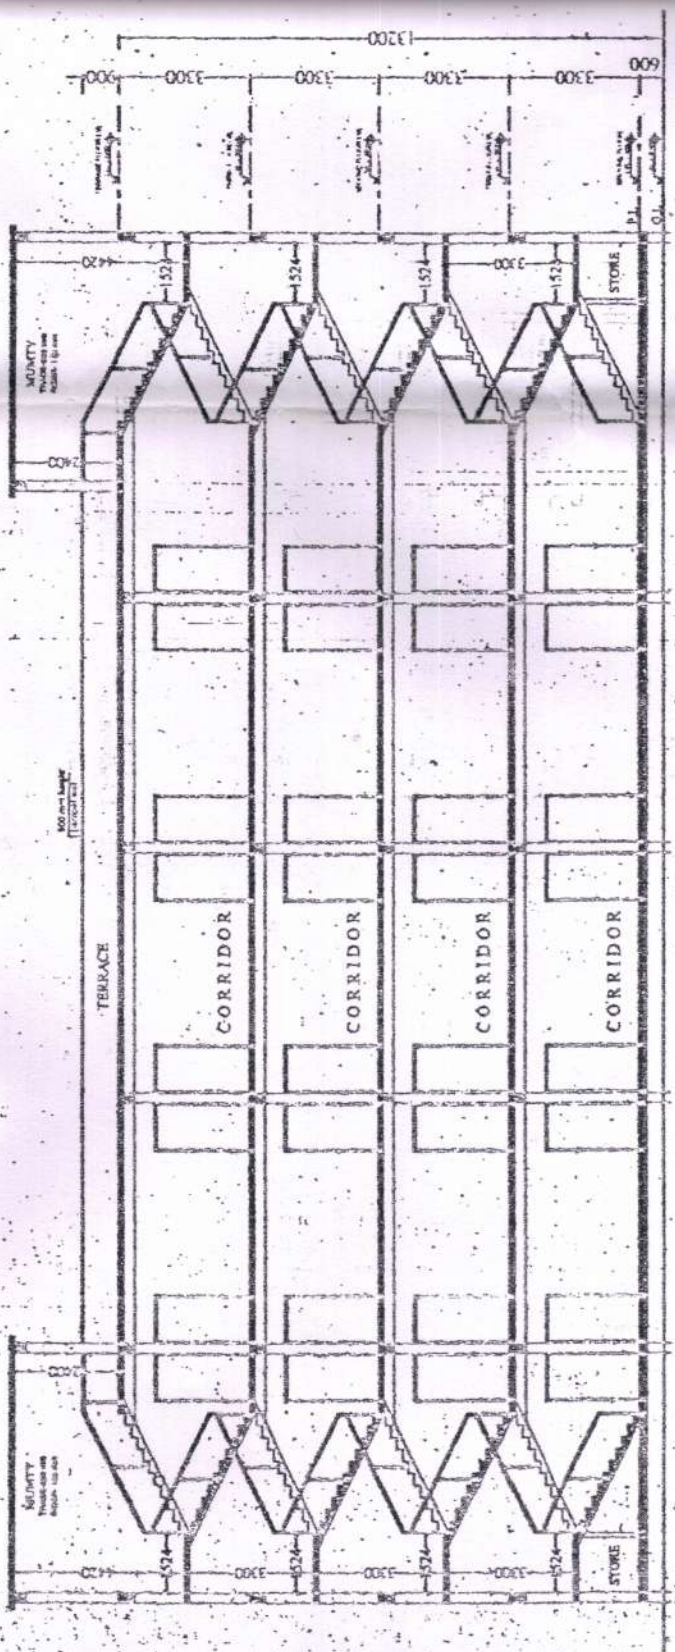

SECTION AT X-X
SCALE 1:100

b. LADIES

AREA STATEMENT

AREA OF THE PLOT (LAND) -- 3040.15 SMT.

AREA OF GR. FLOOR (Outer Block) -- 96.66 SMT.

AREA OF GROUND FLOOR -- 879.85 SMT.

AREA OF FIRST FLOOR -- 844.67 SMT.

AREA OF SECOND FLOOR -- 844.67 SMT.

AREA OF THIRD FLOOR -- 844.67 SMT.

TOTAL BUILT UP AREA -- 3510.52 SMT.

% ag. OF COVERED AREA -- 37.18 %

TOTAL F.A.R. ACHIEVED -- 1.33

GROUND, FIRST FLOOR PLAN, ELEVATION
& SECTION DRAWING

PROPOSED PLAN FOR EDUCATIONAL BUILDING OF
MEGHRAJ MEMORIAL B.Ed. COLLEGE RUN AND
MANAGED BY MEGHRAJ MEMORIAL EDUCATIONAL
& SOCIAL WELFARE TRUST LOCATED
KHESRA NO. - 1632 & 1626, KHATA NO. - 351 & 113
VILL.-PHULWARIA-3 (N.H-28), THANA NO.-390, TOUZI
NO.-9644 & 804, P.S.-PHULWARIA, DISTT- BEGUSARAI
(BIHAR). AREA OF LAND : 19 KATTHA+3 KATTHA
or 64.95 DEC.+10.25Dec=75.20Dec..

APPLICANT SIGNATURE

ENGG. SIGNATURE

निधीन कुमार
8/11/13
Secretary

45
11.11.13

Meghraj Memorial Educational
& Social Welfare Trust
PIPRA (Begusarai) Bihar
INDIA, PIN-851117



निधीन कुमार
2.6.15
Secretary
Meghraj Memorial Educati
& Social Welfare Trust
PIPRA (Begusarai) Biha
INDIA, PIN-851117